


# UNITED POWER

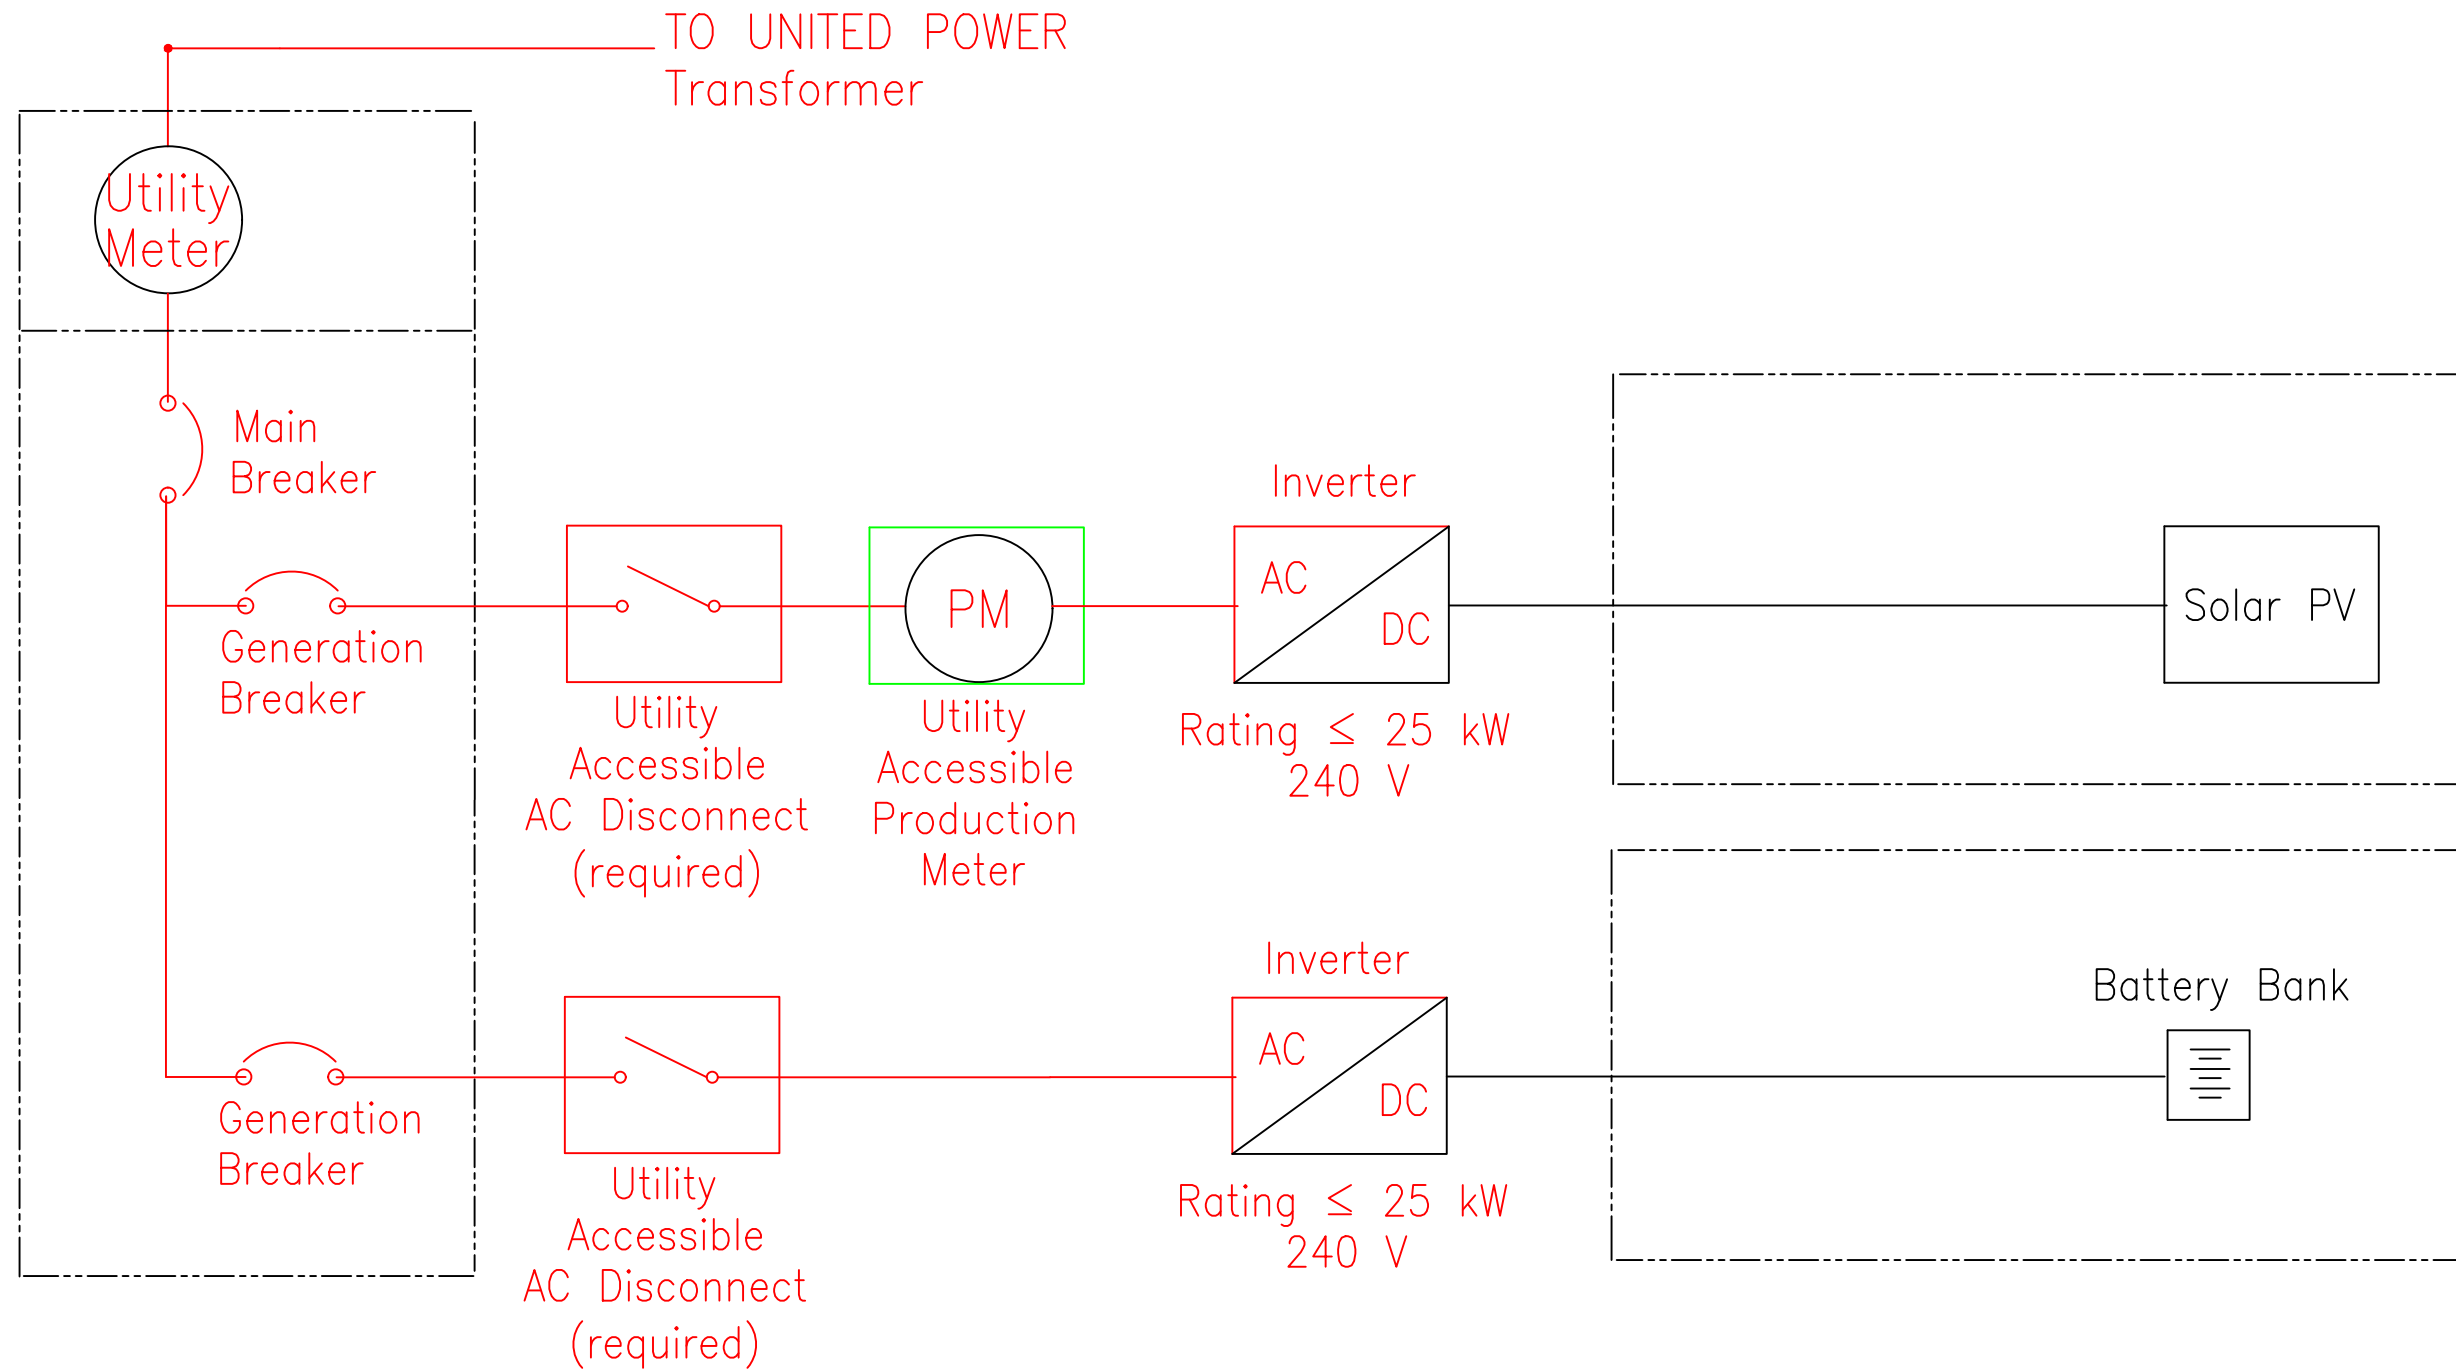

## NOTES:

1. Wiring from inverter must be connected on top side of PM

18551 EAST 160th AVENUE P.O. BOX 804 BRIGHTON, COLORADO 80601		Design: _____ Scale: _____		Contract: _____	
<b>Interconnection Standards</b> One Line Diagram Solar w/Storage Single Line Inverter Nameplate Rating ≤ 25 kW, 240 V UNITED POWER, INC. BRIGHTON, COLORADO					
7					
6					
5					
4					
3					
2					
1	8/29/23	TJB	xx		
No.	Date	Drawn	App'd		
PRELIMINARY - FOR REVIEW					
Revision					
M.F.					
Deg. No.					
Mfr.					
Drawing Title					
Reference Drawings					