


FIGURE 1S-1

TYPICAL SWITCHGEAR LOCATION
AT MODIFIED INTERSECTION

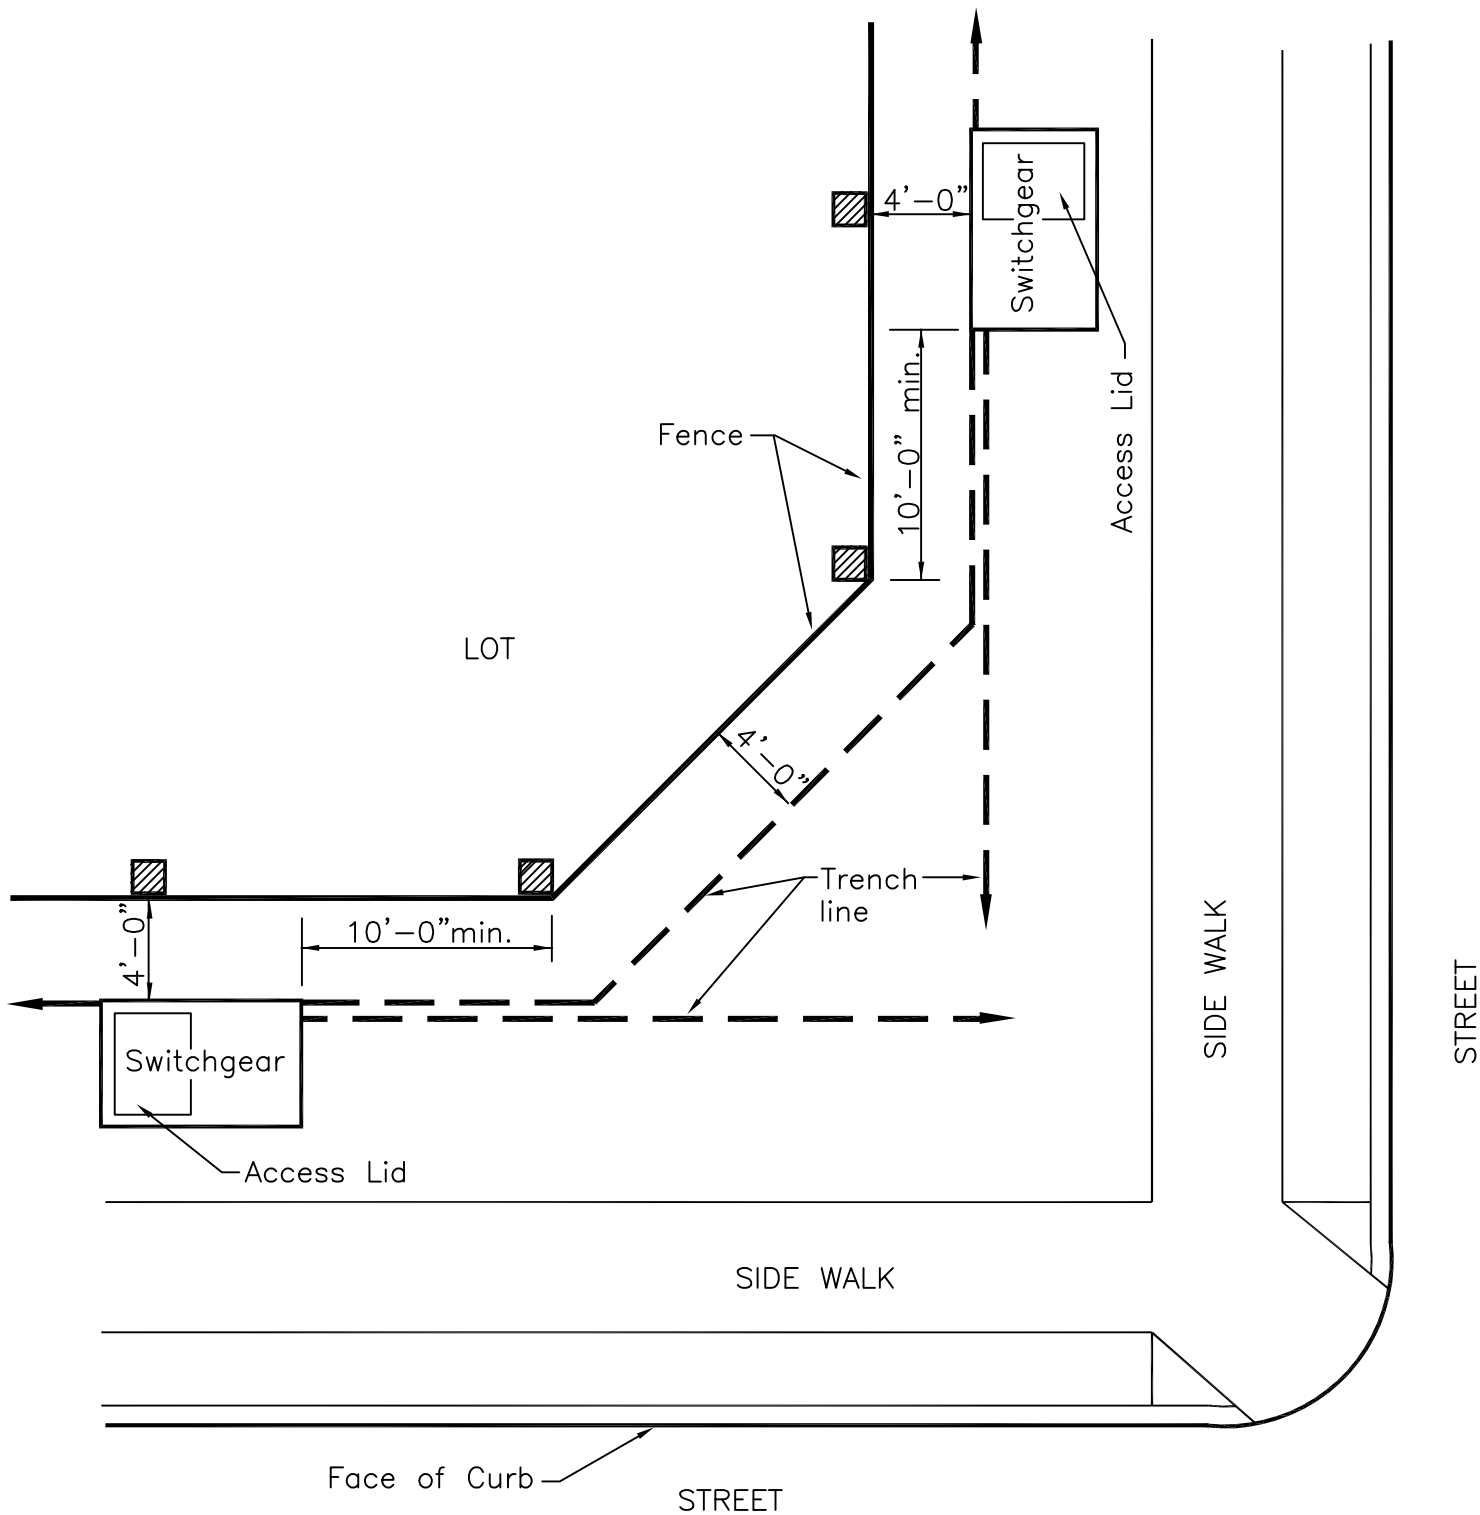

ISSUED	12/28/04 By Henry Ross		
APPROVAL	12/28/04 By Ed Roush		
APPROVAL			
DATE	BY	REVISIONS	



UNITED POWER, INC.
P.O. BOX 929 • BRIGHTON, CO. 80601

TYPICAL SWITCHGEAR LOCATION
AT MODIFIED INTERSECTION