


FIGURE 1UD

RESIDENTIAL SUBDIVISION
 TRENCH & EQUIPMENT LOCATION
 FRONT LOT LINE ELECTRIC

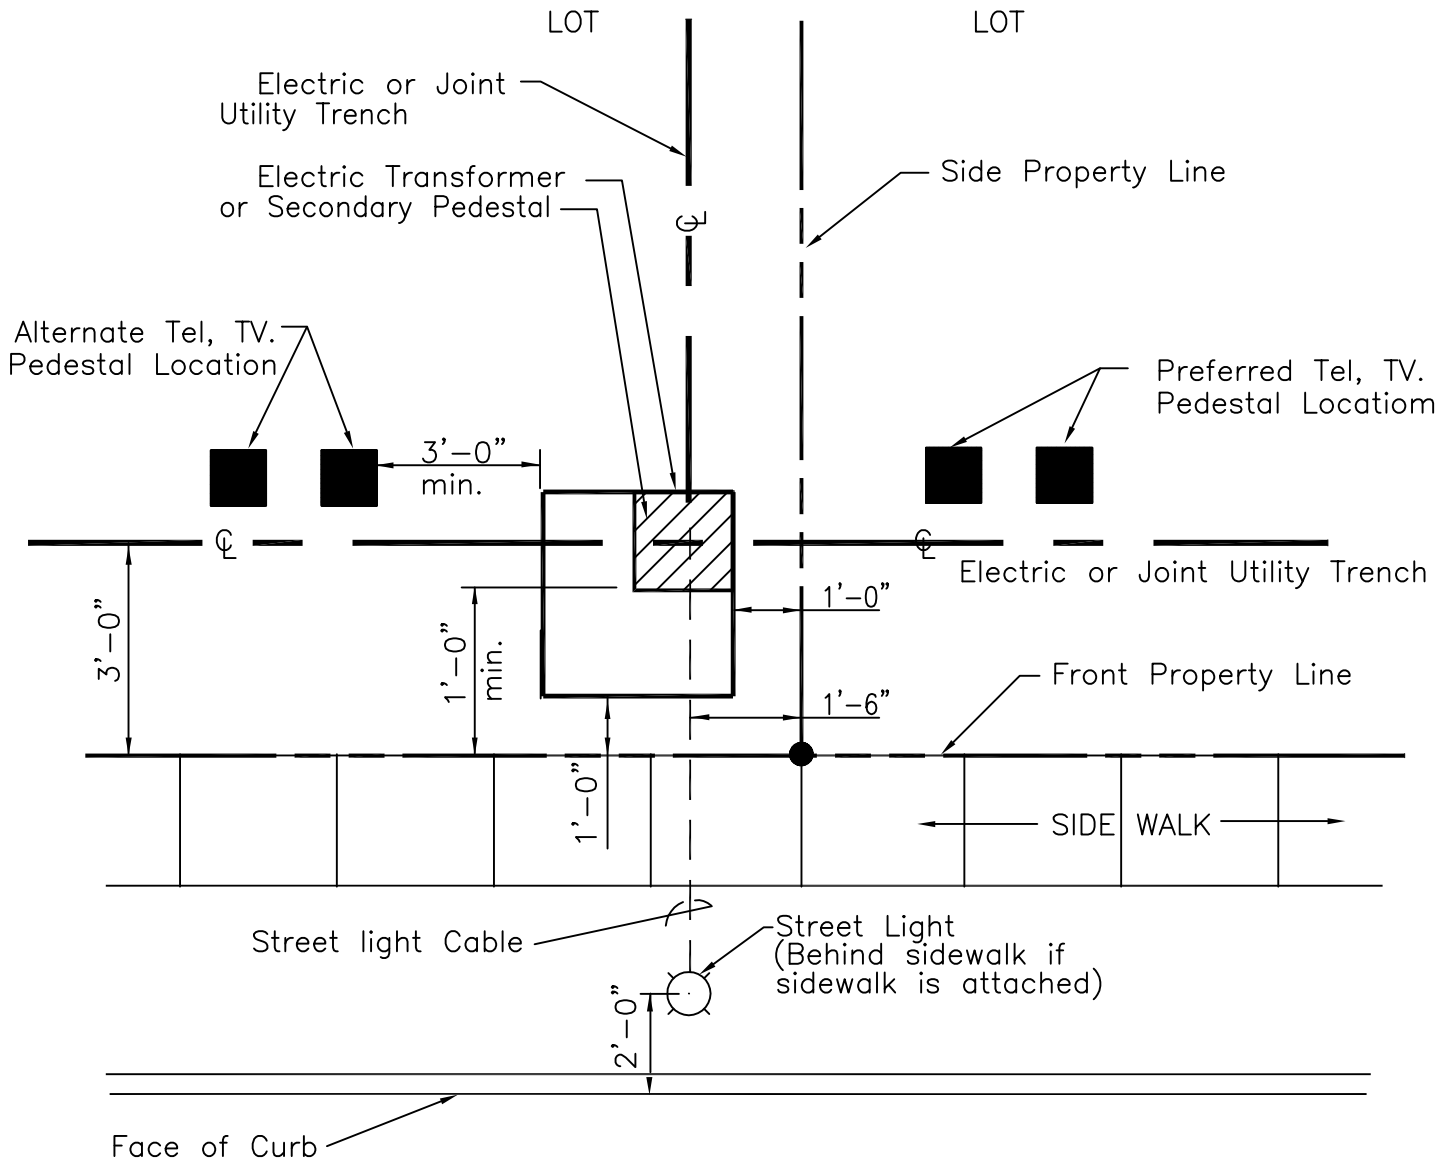

ISSUED	09/29/98 By Henry Ross	
APPROVAL	09/29/98 By Ed Roush	
APPROVAL		
DATE	BY	REVISIONS
11/1/00	HVR	General Revision
10/31/03	HVR	General Revision
12/22/04	HVR	General Revision

UNITED POWER
 UNITED POWER, INC.
 P.O. BOX 929 • BRIGHTON, CO. 80601

FRONT LOT LINE DISTRIBUTION